
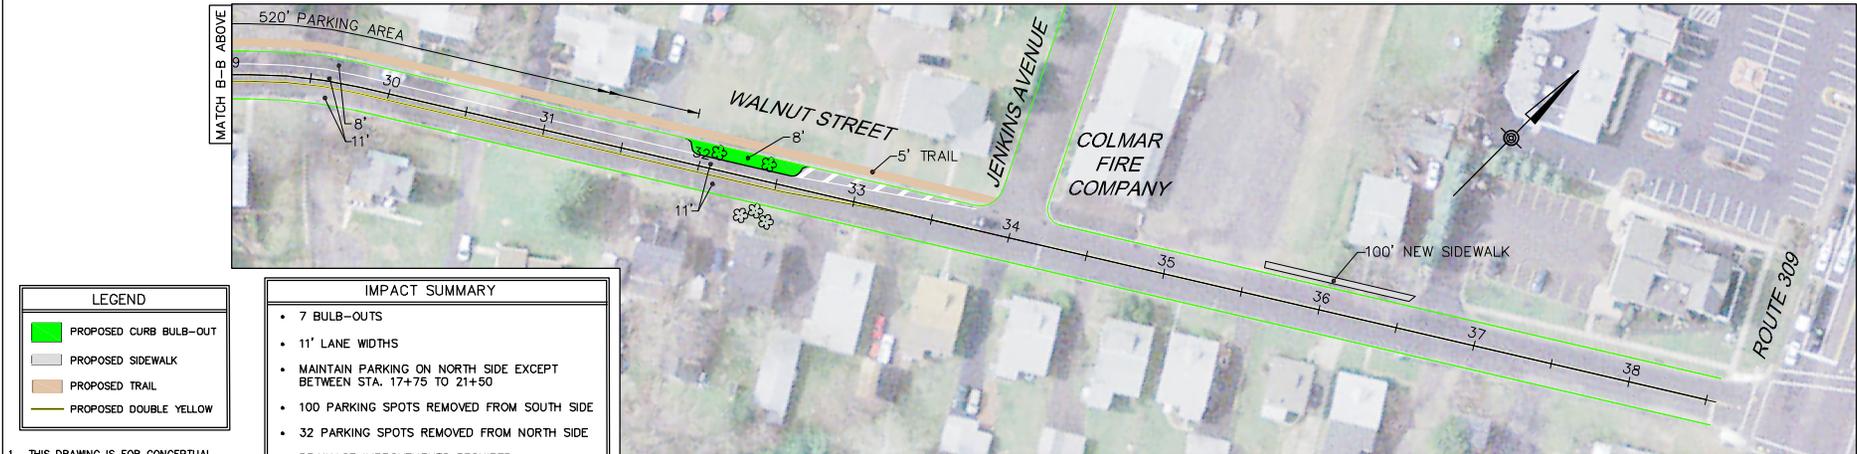


CURB BULB-OUT TYPICAL DETAIL

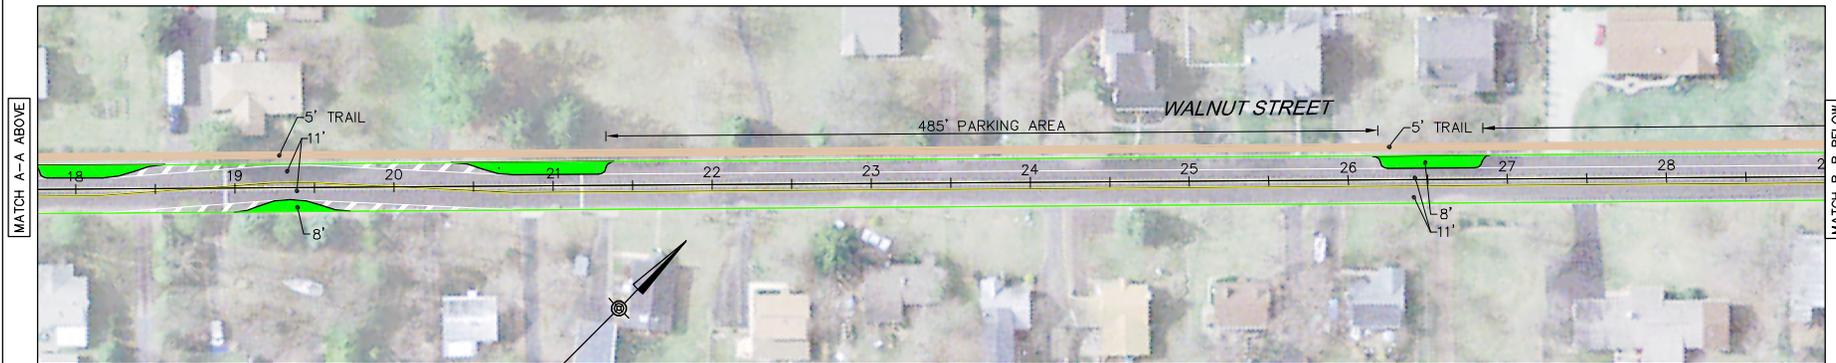

| LEGEND | |
|---|------------------------|
| | PROPOSED CURB BULB-OUT |
| | PROPOSED SIDEWALK |
| | PROPOSED TRAIL |
| | PROPOSED DOUBLE YELLOW |

| IMPACT SUMMARY | |
|----------------|---|
| • | 7 BULB-OUTS |
| • | 11' LANE WIDTHS |
| • | MAINTAIN PARKING ON NORTH SIDE EXCEPT BETWEEN STA. 17+75 TO 21+50 |
| • | 100 PARKING SPOTS REMOVED FROM SOUTH SIDE |
| • | 32 PARKING SPOTS REMOVED FROM NORTH SIDE |
| • | DRAINAGE IMPROVEMENTS REQUIRED |
| • | RECREATIONAL TRAIL 2,400' |
| • | TOTAL COST = \$130,000 |

- THIS DRAWING IS FOR CONCEPTUAL PURPOSES ONLY BASED ON AN AERIAL PHOTO. NO SURVEY HAS BEEN PERFORMED AT THIS TIME.
- THE CONCEPTUAL DESIGN, INCLUDING TRAFFIC CALMING DEVICES, LANE TRANSITIONS AND LANE WIDTHS, WERE DESIGNED FOR A 25 MPH DESIGN SPEED.

FILE LOCATION: I:ENG/807070/DWG

425 COMMERCE DRIVE
SUITE 200
FORT WASHINGTON, PA. 19034
TEL: (215)-283-9444
FAX: (215)-283-9447

DESIGN BY: BDD
DRAWN BY: BDD
CHECKED BY: ANK

JOB NO: 807070.11
DWG: 070CP01
DATE: 3/7/07

HATFIELD TOWNSHIP
1950 SCHOOL ROAD
HATFIELD, PA 19440
(215) 855-0900

WALNUT STREET TRAFFIC CALMING
WESTERN LEG
HATFIELD TOWNSHIP MONTGOMERY COUNTY


SCALE

CONCEPT PLAN

| | | | | |
|-------------------|------------|-------|---------|---------|
| DISTRICT | COUNTY | ROUTE | SECTION | SHEET |
| 6-0 | MONTGOMERY | T-385 | - | 8 OF 12 |
| HATFIELD TOWNSHIP | | | | |
| REVISION NUMBER | REVISIONS | DATE | BY | |
| | | | | |


PAVEMENT MARKING AND SIGNING PLAN

WALNUT STREET (T-385)
POSTED SPEED LIMIT = 25 MPH

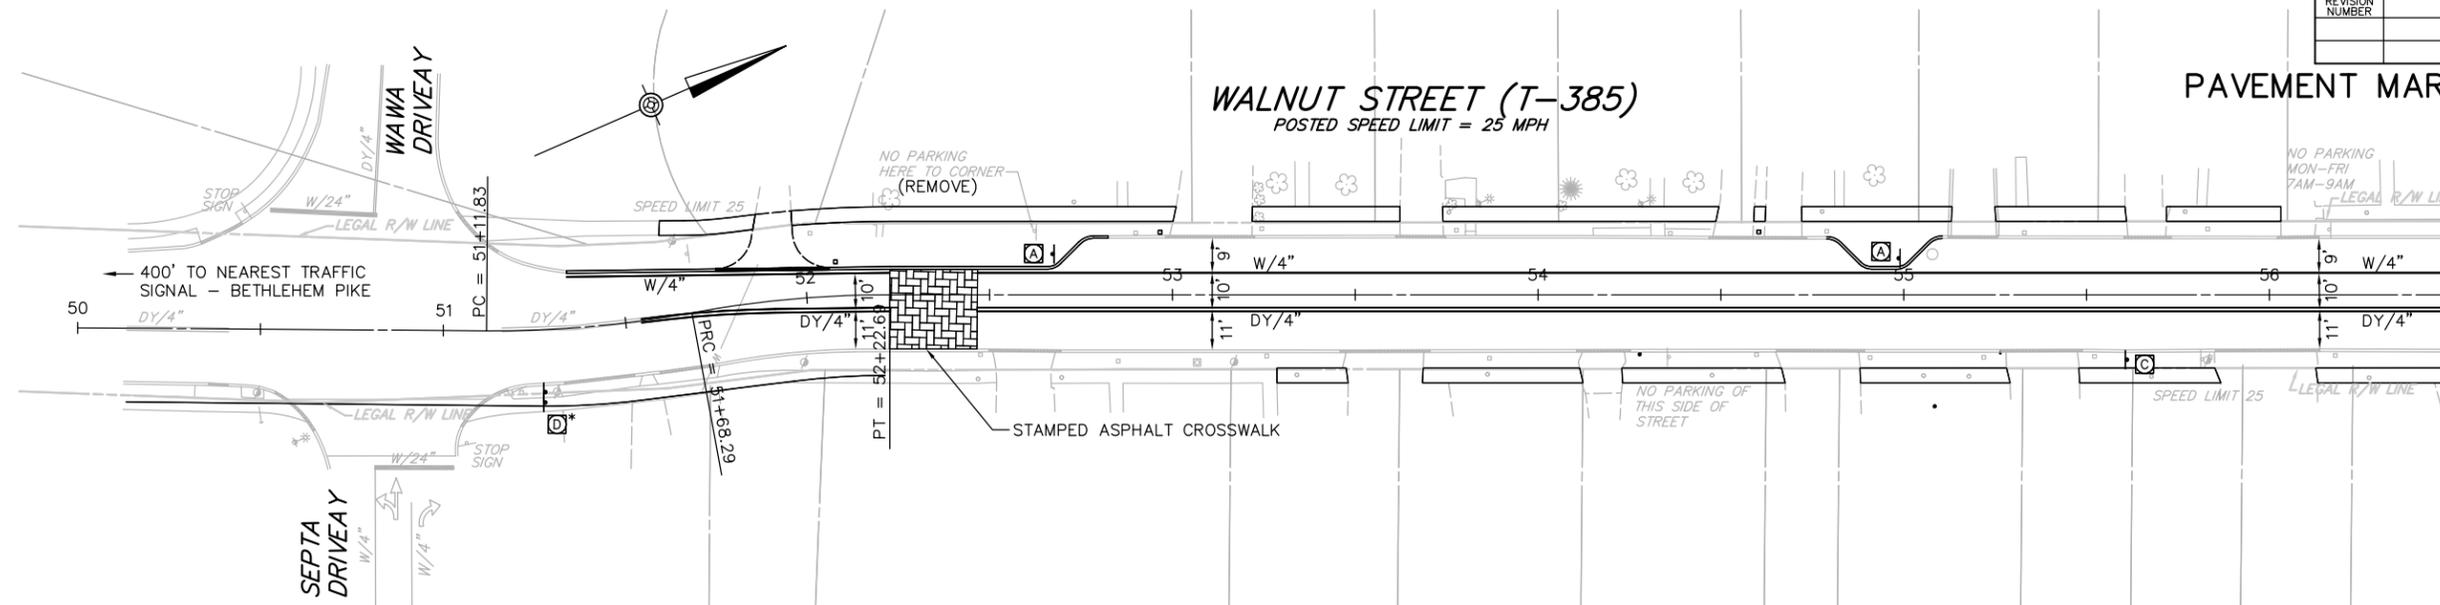

MATCH A-A BELOW


WALNUT STREET (T-385)
POSTED SPEED LIMIT = 25 MPH

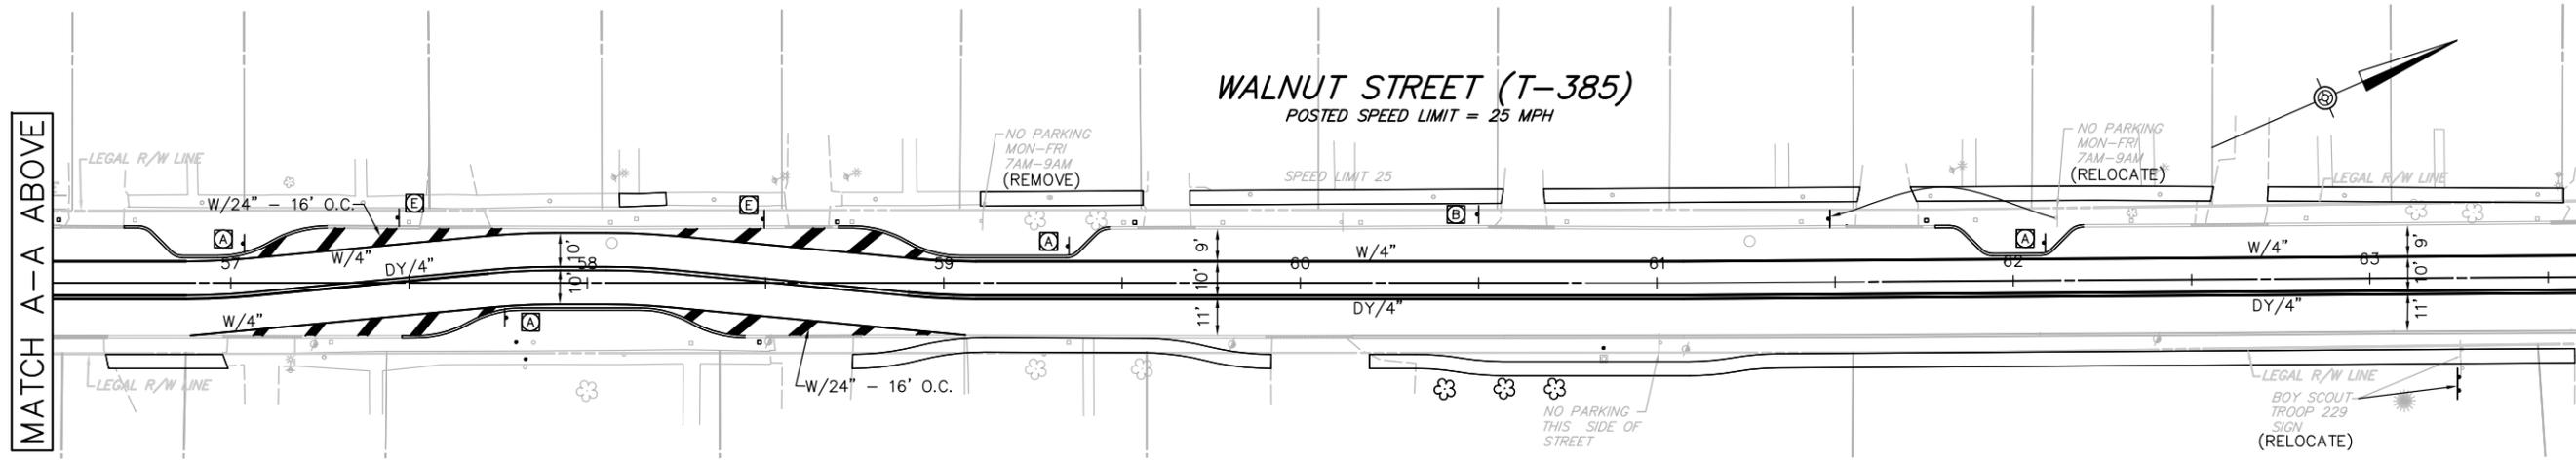

MATCH A-A ABOVE

MATCH B-B BELOW

WALNUT STREET (T-385)
POSTED SPEED LIMIT = 25 MPH

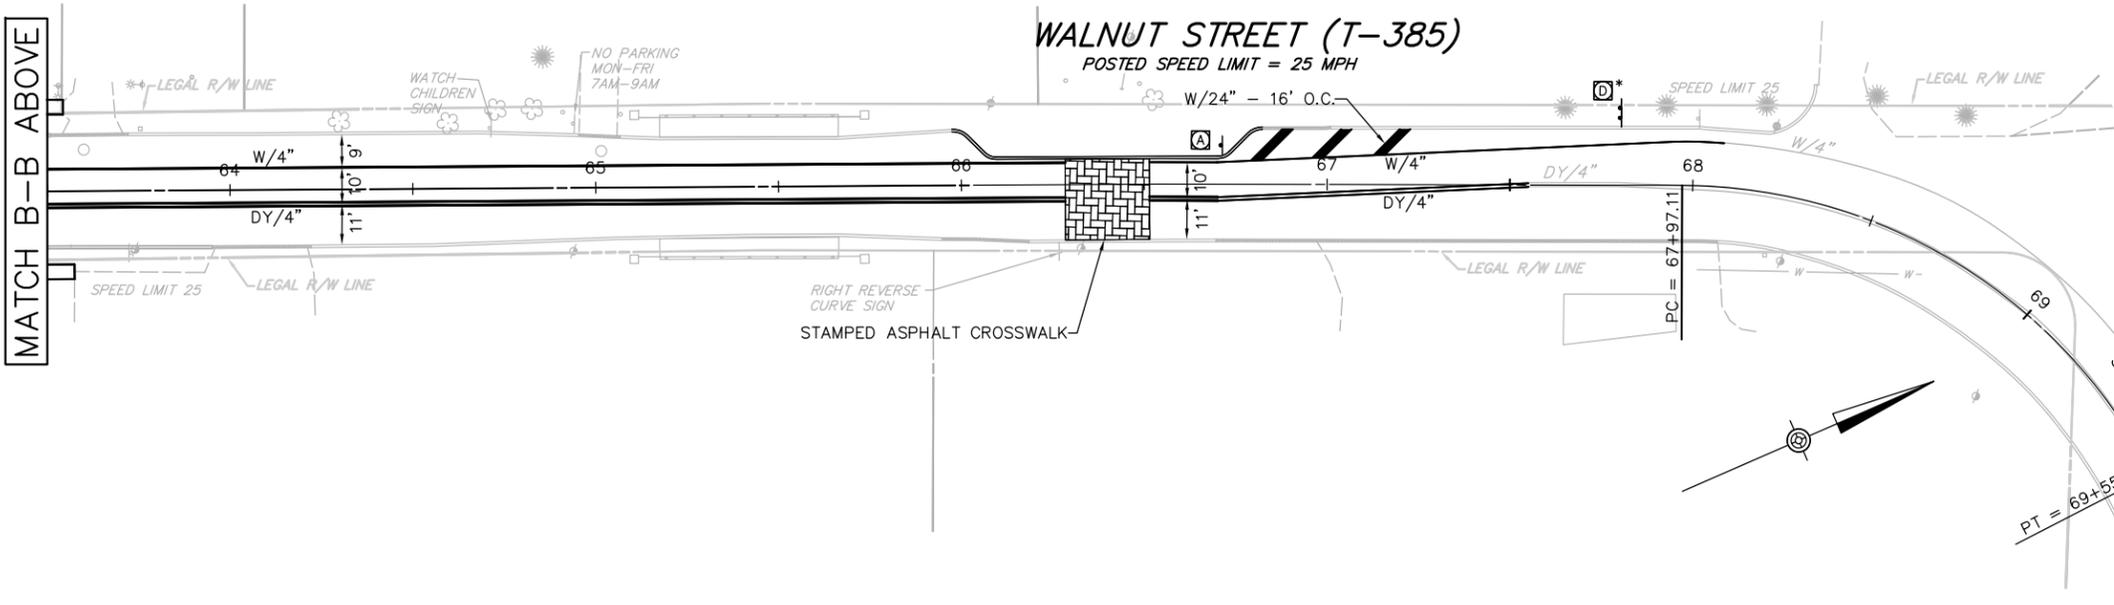

MATCH B-B ABOVE

| SIGN TABULATION | | | |
|-----------------|---------------|---------|---|
| PLAN SYMBOL | SERIES NUMBER | SIZE | REMARKS |
| (A) | OM-3R | 12"X36" | RIGHT CLEARANCE MARKER |
| (B) | W1-4R | 30"X30" | RIGHT REVERSE CURVE SIGN |
| (C) | W1-4L | 30"X30" | LEFT REVERSE CURVE SIGN |
| (D)* | W14-8 | 96"X48" | CAUTION NEW TRAFFIC PATTERN NEXT 1/4 MI |
| (E) | R8-3A | 24"X24" | NO PARKING |

* SEE SIGN DETAIL AND NOTE ON SHEET 9

PAVEMENT MARKING LEGEND

- W/4" - SOLID WHITE LINE/WIDTH
- DY/4" - DOUBLE SOLID YELLOW LINE/WIDTH
- W/24" - 16' O.C. - WHITE LINE/WIDTH 16' ON CENTER



425 COMMERCE DR
SUITE 200
FT WASHINGTON, PA. 19034
TELE: (215)-283-9444
FAX: (215)-283-9447

860 SPRINGDALE DR
SUITE 200
EXTON, PA. 19341
TELE: (610)-594-9995
FAX: (610)-594-9565

930 CENTURY DRIVE
SUITE 130
MECHANICSBURG, PA. 17055
TELE: (717)-691-5512
FAX: (717)-691-5513

DESIGN BY: BDD
DRAWN BY: DES
CHECKED BY: AKK
JOB NO: 807070.2A
DWG: 070PVM01
DATE: 6/13/07

HATFIELD TOWNSHIP
1950 SCHOOL ROAD
HATFIELD, PA 19440-1992
(215) 855-0900

WALNUT STREET (T-385) TRAFFIC CALMING
EASTERN LEG
HATFIELD TOWNSHIP
MONTGOMERY COUNTY